

WHITEHORSE COPPER SUBDIVISION PLAN

DEVELOPMENT STATISTICS

Total Development Area (excluding existing lots) = 526 ha.

Total Country Residential Development = 148 ha.

Total Service Industrial Development = 40 ha.

Total Public Use Land Dedication = 53 ha.
(Includes 40 ha. of Parks)
(Includes 3.6 ha. School Site)

Development Density = 46%

SUBDIVISION STATISTICS

110 NEW COUNTRY RESIDENTIAL

25 NEW SERVICE INDUSTRIAL

12 KM TOTAL ROAD LENGTH


APPROVED CITY OF WHITEHORSE

Mayor _____ Date _____

City Clerk _____ Date _____

APPROVED

Commissioner of the Yukon Territory _____ Date _____

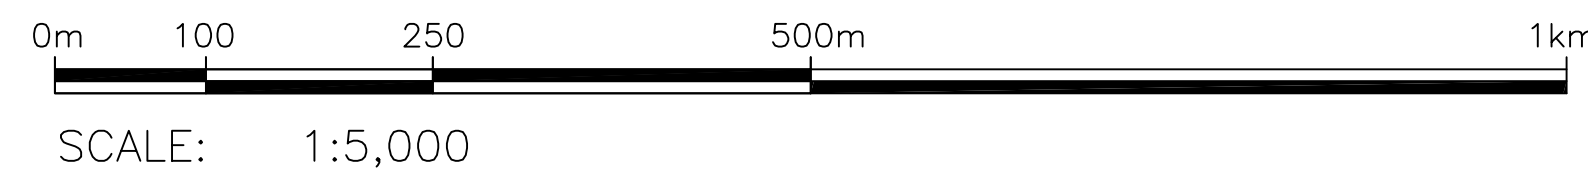

★ For release in Fall, 2006:
25 ± Service Industrial Lots
52 ± Country Residential Lots

★ For release in 2007:
58 ± Residential Lots

Shading and release notes added by Lands Branch
16 March 2006

Yukon
Government

DEPARTMENT OF COMMUNITY SERVICES
COMMUNITY DEVELOPMENT BRANCH